


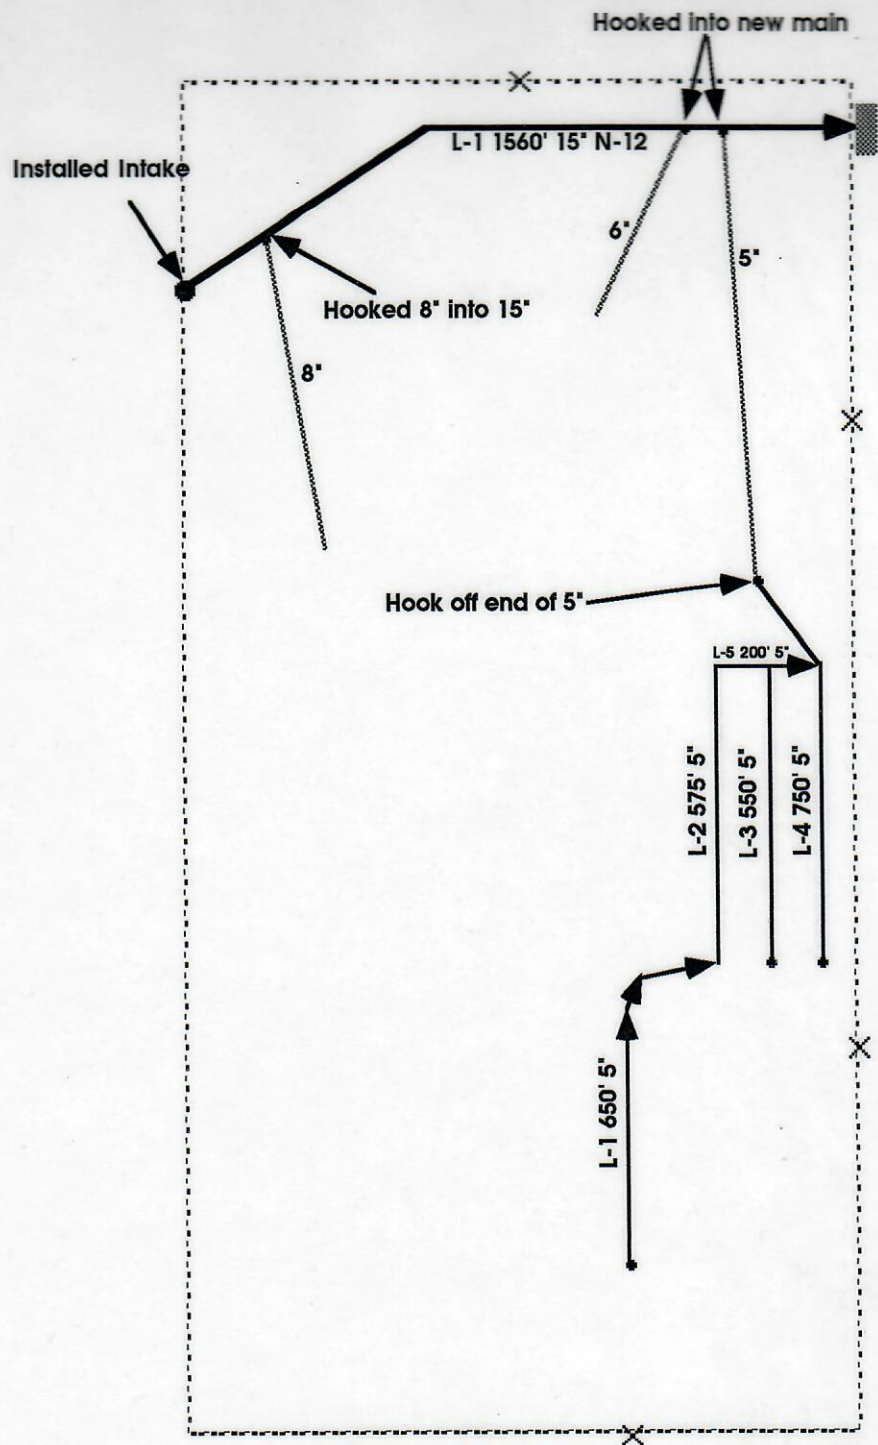

1995

Fenceline -X---X---X-

Existing Tile -----

Owner: Mrs. Lyle Thompson

Address: RR

City: Cylinder

Township: Independence

County: Palo Alto



MANSKE DRAINAGE INC.
DICK MANSKE
103 SUNSET DRIVE
ALGONA, IA 50511

Invoice

DATE

6/1/95

INVOICE #

2116

BILL TO:

THOMPSON, MRS. LYLE
R.R. 1
CYLINDER, IA 50528

P.O. NUMBER

TERMS

PROJECT

QUANTITY	DESCRIPTION	RATE	AMOUNT
650	L-1 = 650' OF 5" TILE	1.20	780.00
575	L-2 = 575' OF 5" TILE	1.20	690.00
550	L-3 = 550' OF 5" TILE	1.20	660.00
750	L-4 = 750' OF 5" TILE	1.20	900.00
200	L-5 = 200' OF 5" TILE	1.20	240.00
5	5 CONNECTIONS	15.00	75.00
	REPAIR 8" TILE	75.00	75.00
Thank you for your business.		TOTAL	\$ 3,420.00